



SITE DATA	
APPROXIMATE ONLY	
EXISTING	2028 SQ. FT.
APRONS	798 SQ. FT.
GREEN	2156 SQ. FT.
PAVED	12974 SQ. FT.
UNDEV.	31531 SQ. FT.
TOTAL	49487 SQ. FT.

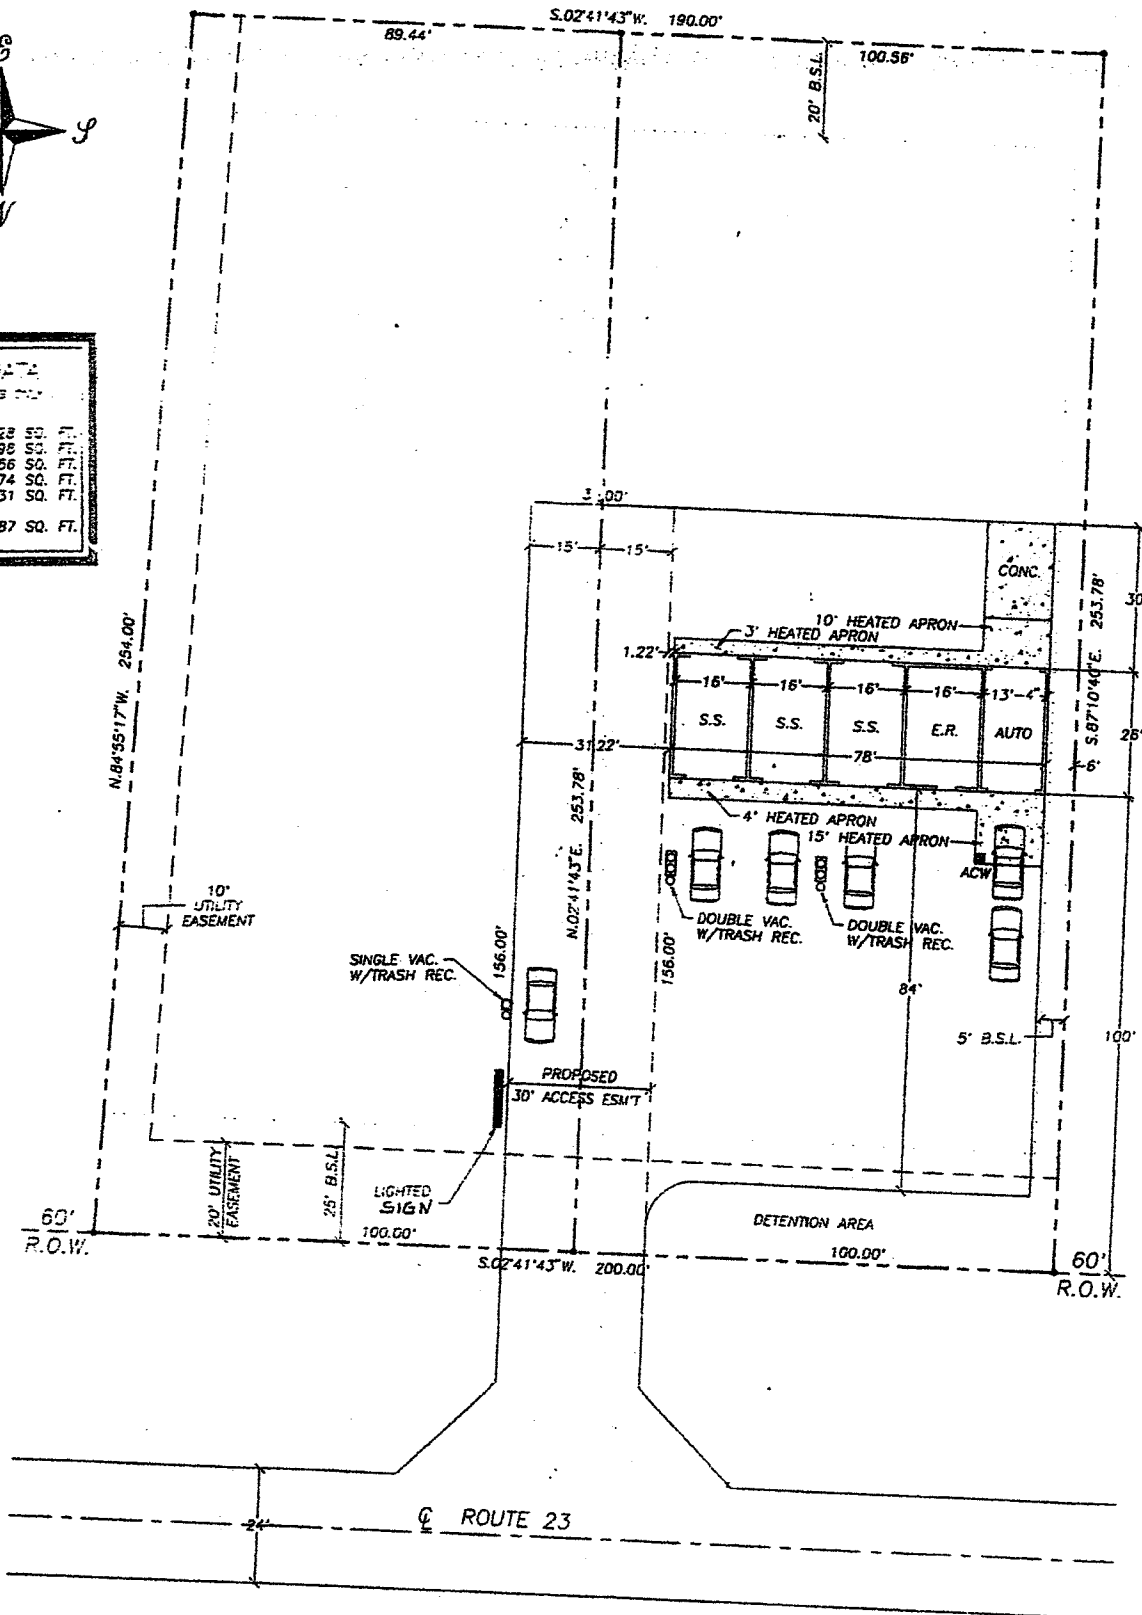

MEMBER SINCE 1997

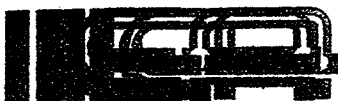

INTERNATIONAL CAR WASH ASSOCIATION
Serving the Professional Car Wash Industry



GENOA, IL

DATE: 10/21/97

SCALE: 1" = 20'-0"

REVISIONS: 6/26 10/21

DRAWN BY: R. SCHMITZ

SITE APPROVAL

DATE: DATE:

P.O. BOX 188 MORRISON, IL 61270

BUSINESS PHONE: 781-5772-2111